

KEYED SHEET NOTES


- 1 J/20 WS ON WINDOW SILL
- 2

GENERAL NOTES

- 1 FOR LCD DESTRUCTIVE TESTING LOCATIONS, SEE LOCATION AND SAMPLE SUMMARY.
- 2 THE LOCATION OF VAV'S (TERMINAL UNITS) IS APPROXIMATE

LEGEND

- CURRENT WATER STAINED SURFACE
- CURRENT MOLD GROWTH
- HISTORIC MOLD GROWTH
- HISTORIC WATER LEAK/ STAINED CEILING TILE
- ACTIVE WATER LEAK
- CURRENT WATER ON FLOOR
- HISTORIC WATER ON FLOOR
- DESTRUCTIVE TESTING LOCATION (HISTORIC)
- 325 ROOM NUMBER
- i LCD INSP. LOCATION NO FINDINGS
- A LCD INSP. LOCATION ACTIVE LEAK
- B LCD INSP. LOCATION WATER STAIN
- C LCD INSP. LOCATION OTHER NOTATION SEE WDA SUMM.
- BC LCD INSP. LOCATION WITH MULTIPLE FINDINGS "A", "B", OR "C" AS INDICATED

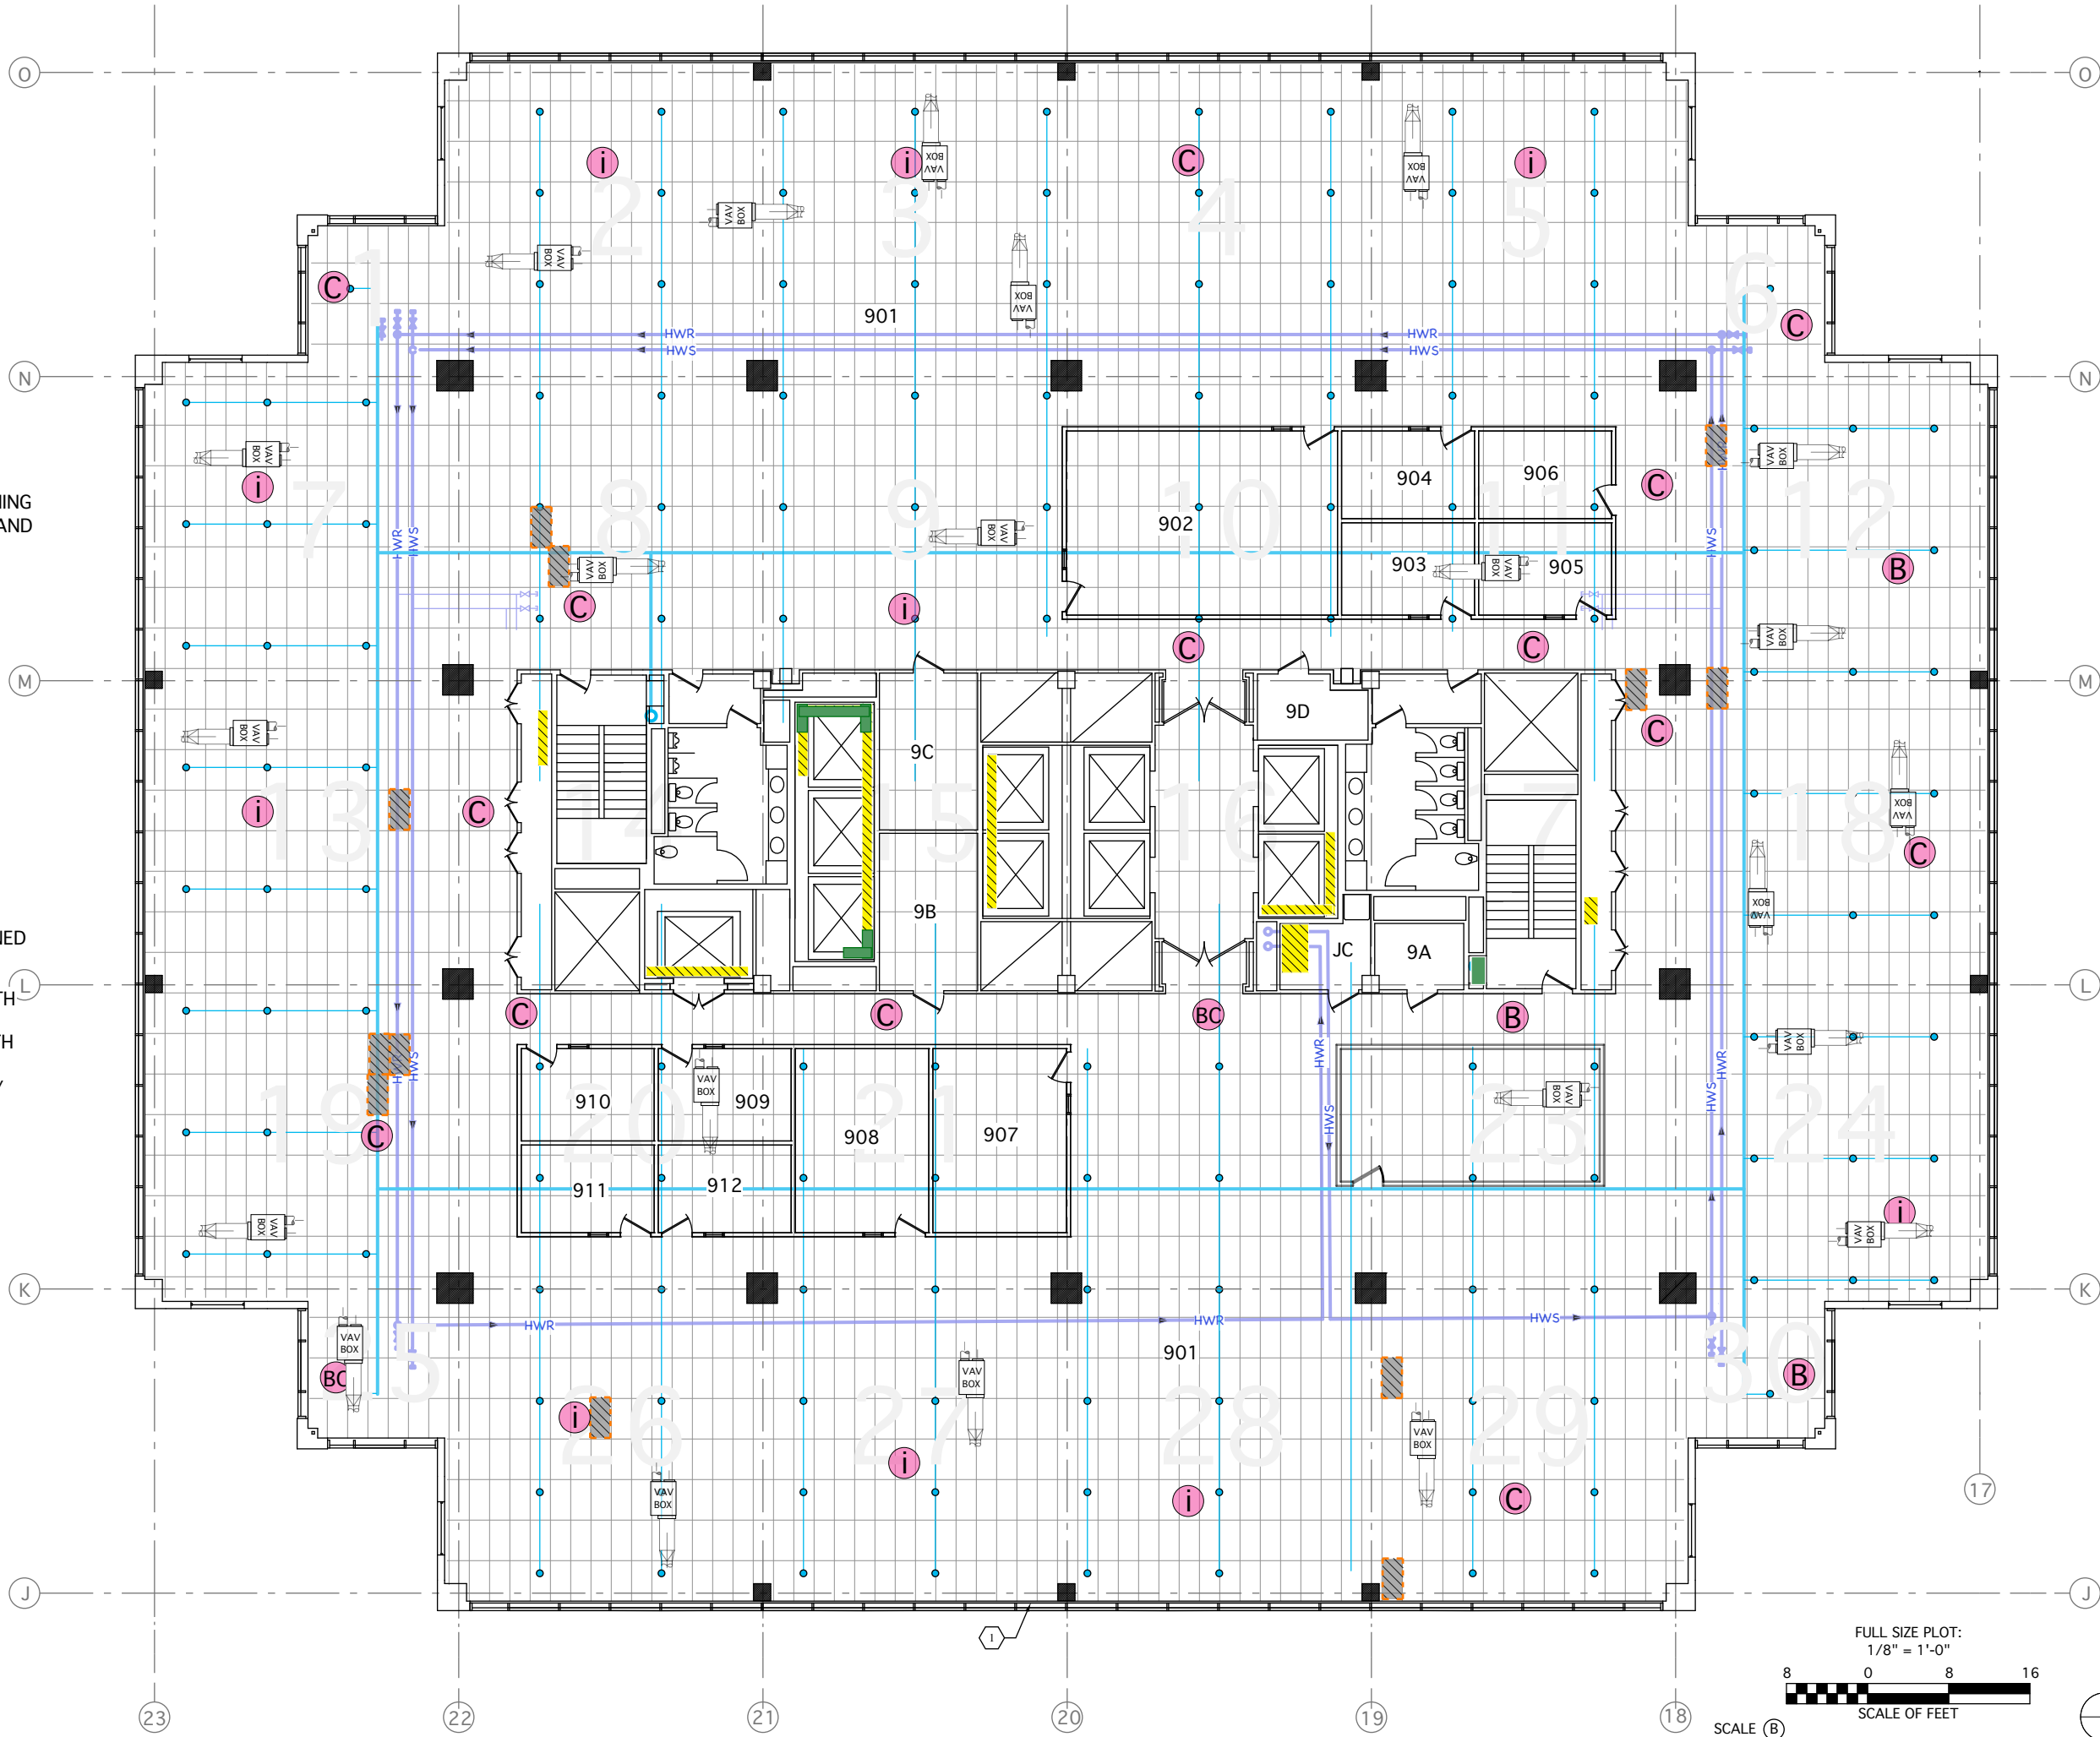

PRIME CONSULTANT



REVISIONS

NO.	DATE	NOTES
11/23/08	DRAFT	
12/14/08	FIELD EDITS	
12/17/08	FIELD EDITS	

CLIENT
STATE OF CALIFORNIA
DEPARTMENT OF GENERAL SERVICES

PROJECT LOCATION
BOARD OF EQUALIZATION
450 N STREET
SACRAMENTO, CA. 95814

PROJECT
STATE OF CALIFORNIA, DGS
BOE ASSESSMENT

DESCRIPTION
WATER DAMAGE
SURVEY

LOCATION
9TH FLOOR

SHT NO. 10
SHT NAME A9